



平面図

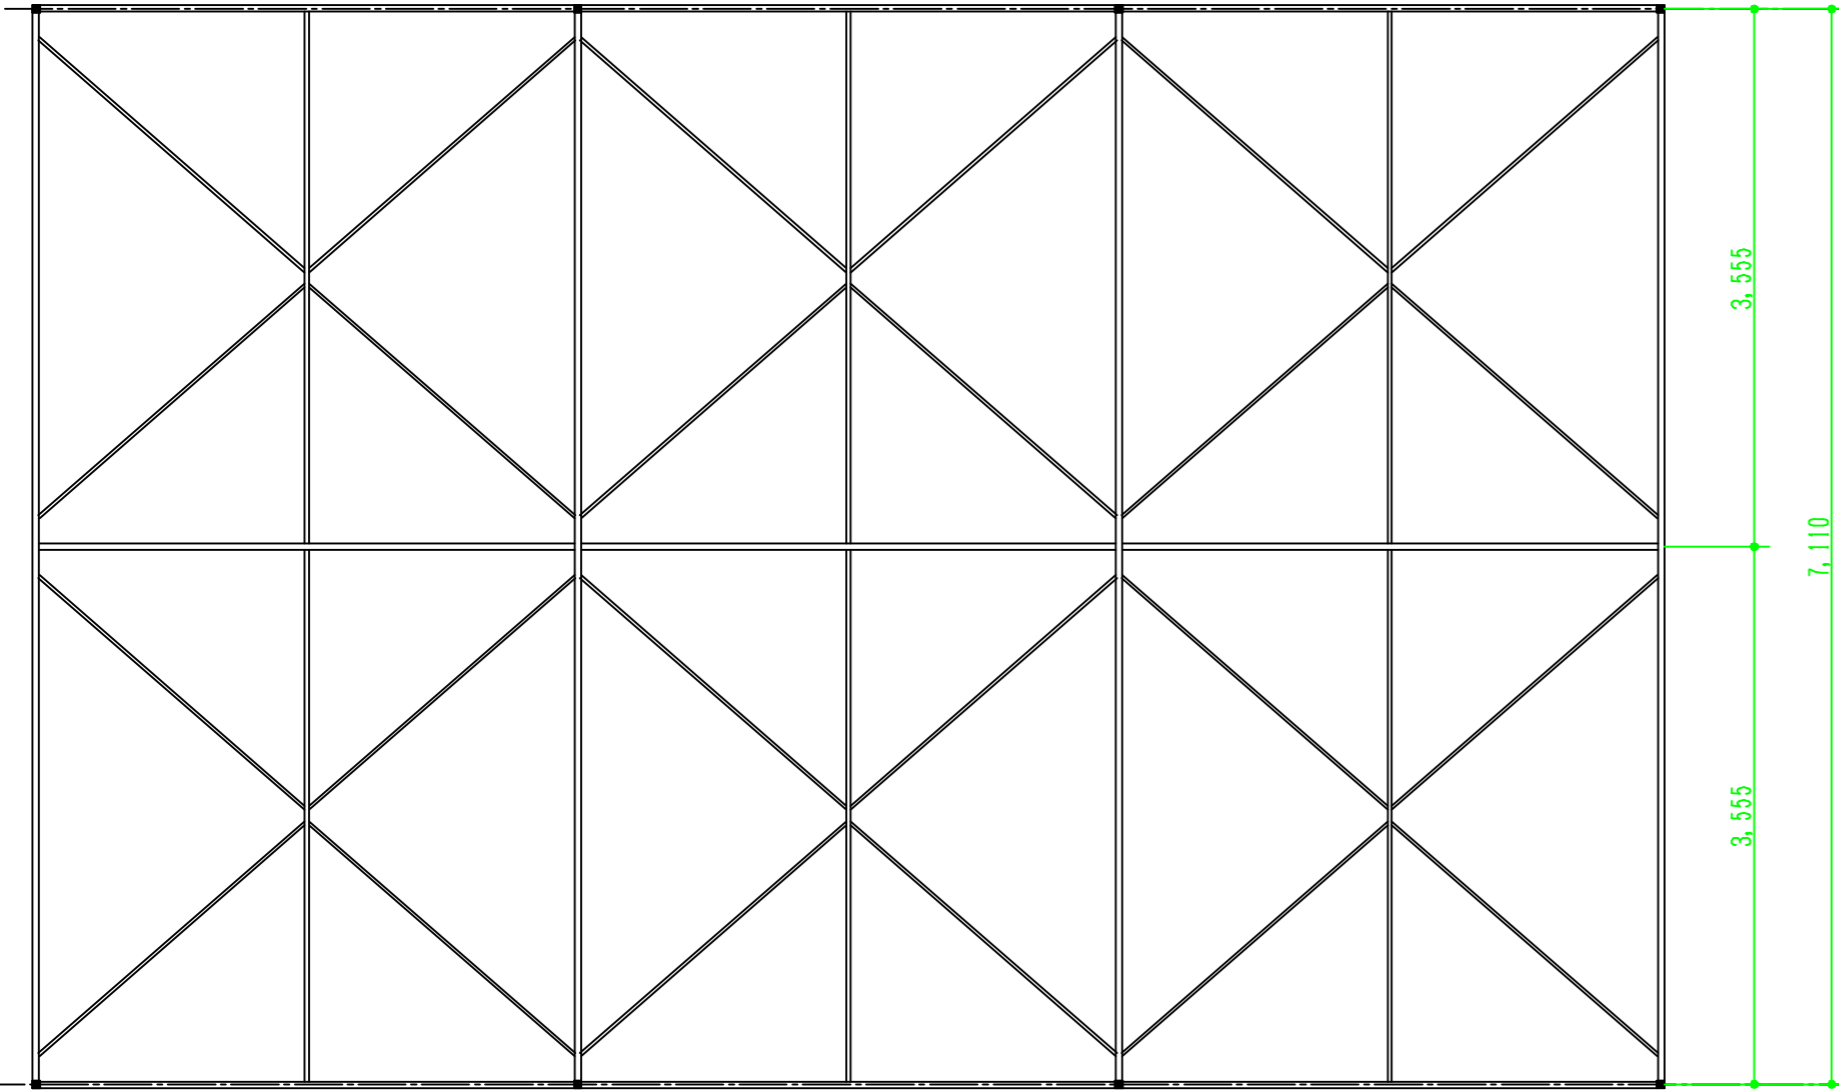

C1	□P~50×50×2.3
T1	P-42.7φ×2.3
T2	P-34.0φ×2.3
T3	P-34.0φ×2.3
T4	P-27.2φ×2.3
G1	P-42.7φ×2.3
G2	P-34.0φ×2.3
BR1・BR2	P-19.2φ×1.2

側面図

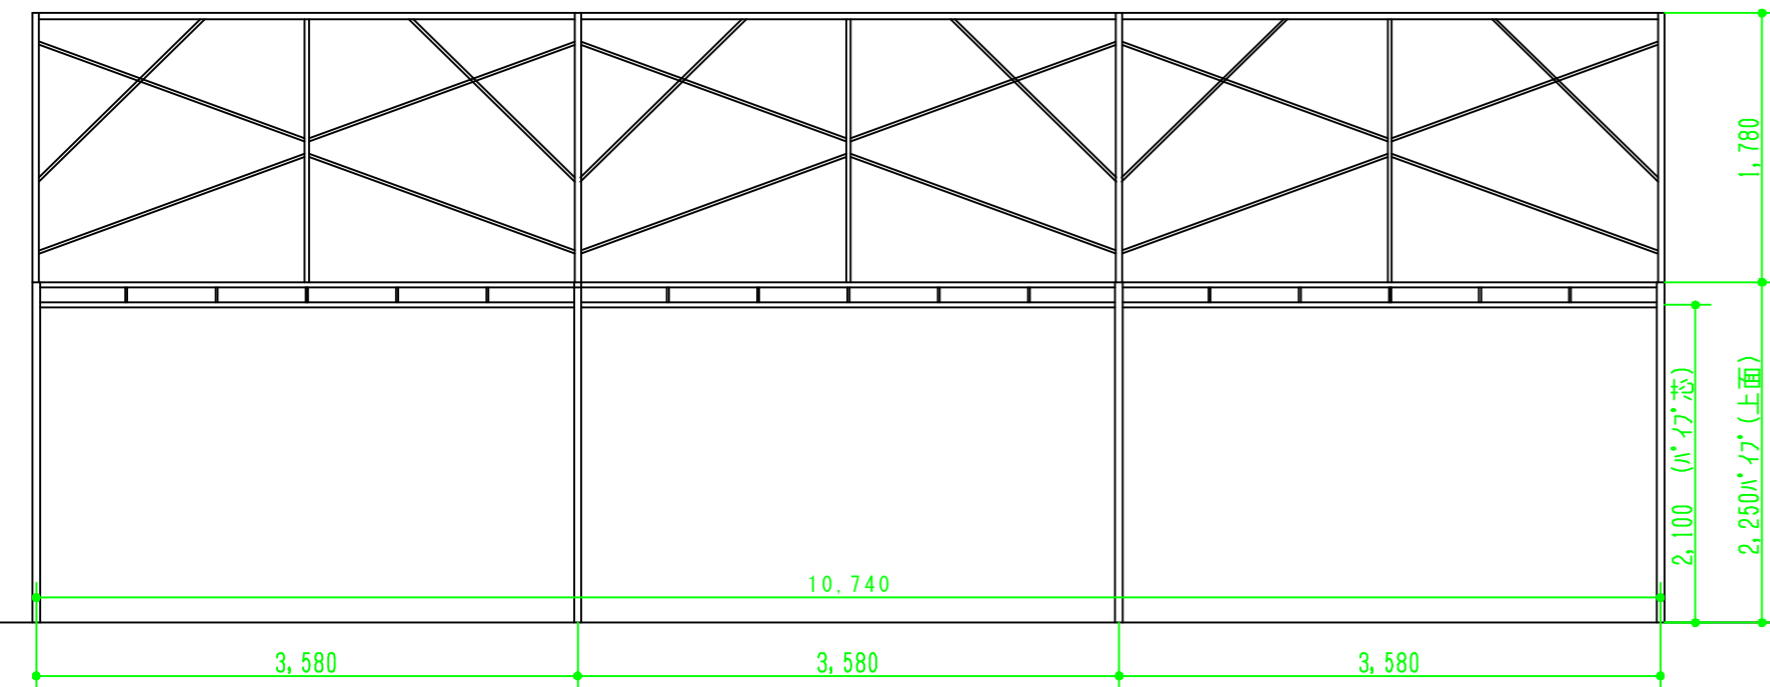

正面図

